

Facility:

**PARKS MIDDLE SCHOOL**  
 1090 Windsor Street, S.W.  
 Atlanta, Georgia 30310


Georgia DOE Facility Number:

**5664**

IUs:	42
FTE:	650
Site Area:	5.8 Acres
Total Building Area:	79,630 s.f.

DOE Building Number:	Date Occupied
401.1	1966
402.2	1994


Key Plan:

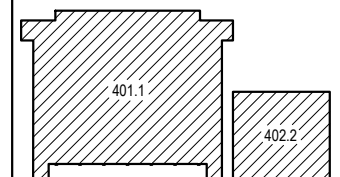

Date: 2017 Property Inventory  
 Revision:  
 Sheet Title:

**FIRST FLOOR**

Sheet Number:  
**A1**

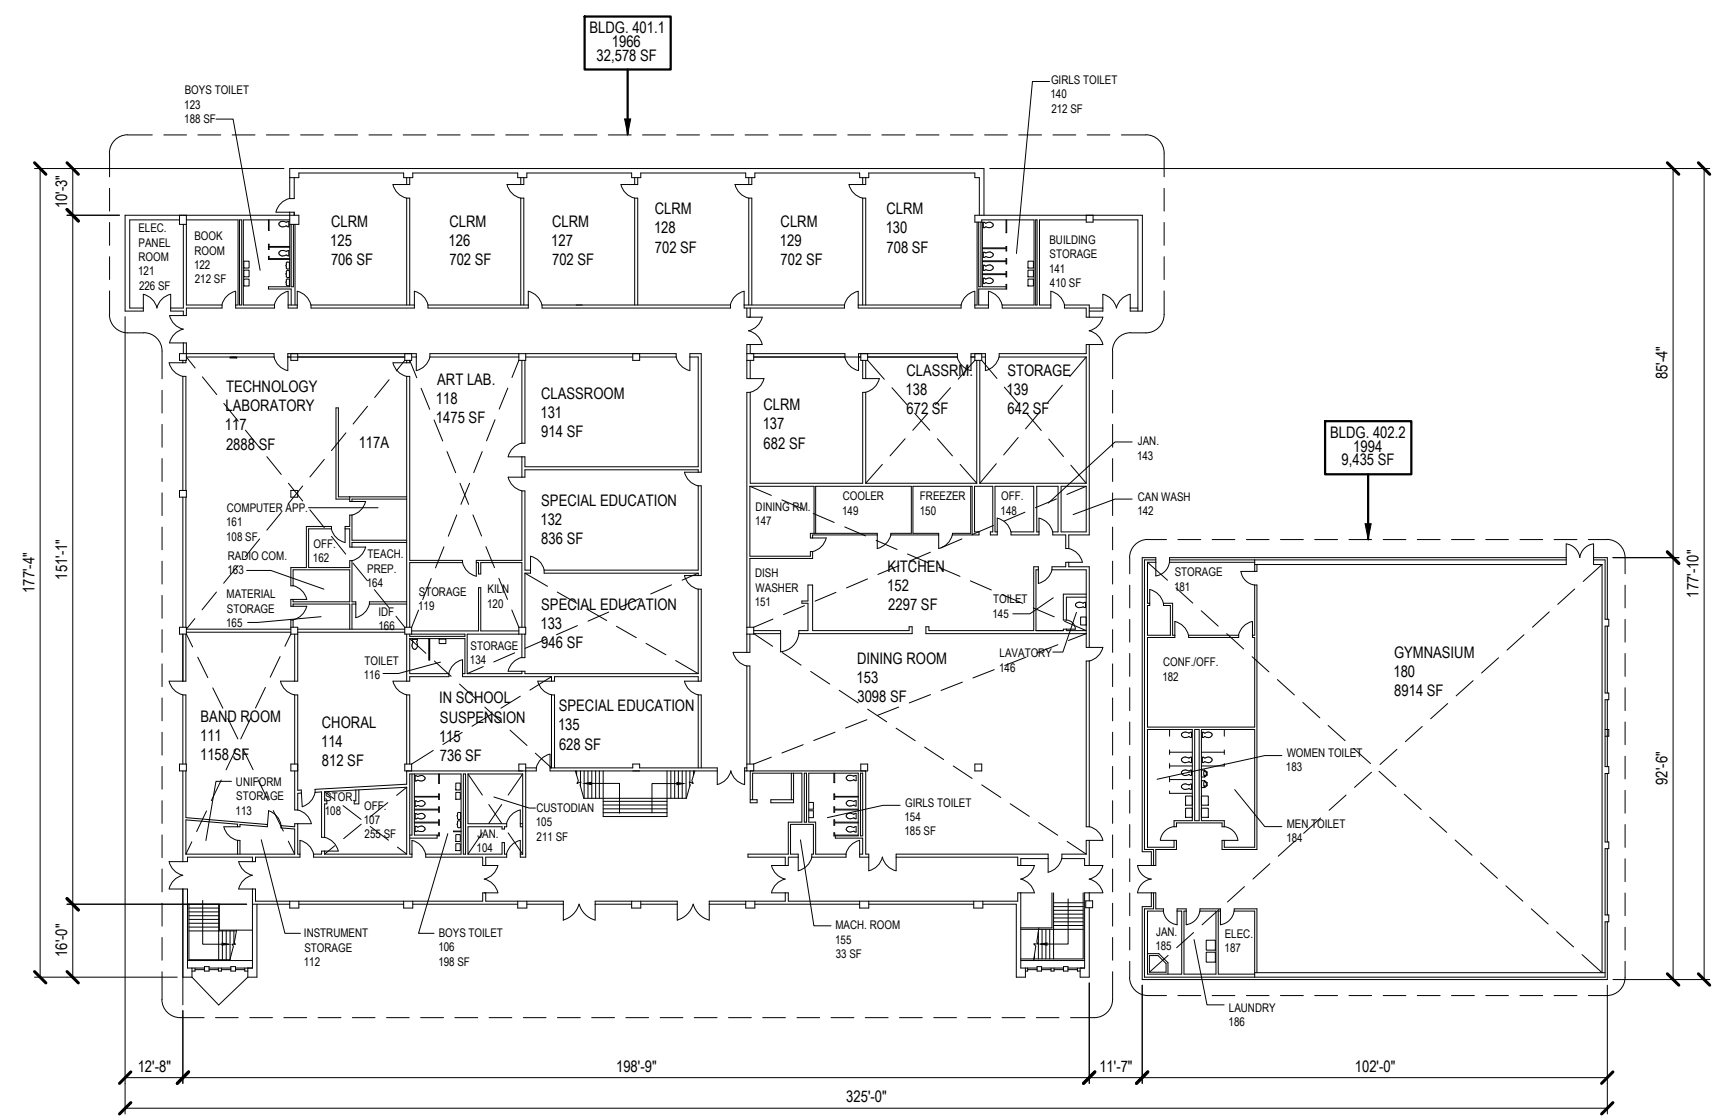

**FIRST FLOOR PLAN**

