



HOLLIS INNOVATION ACADEMY


New Site Plan






HOLLIS INNOVATION ACADEMY

New Floor Plan – Level 01

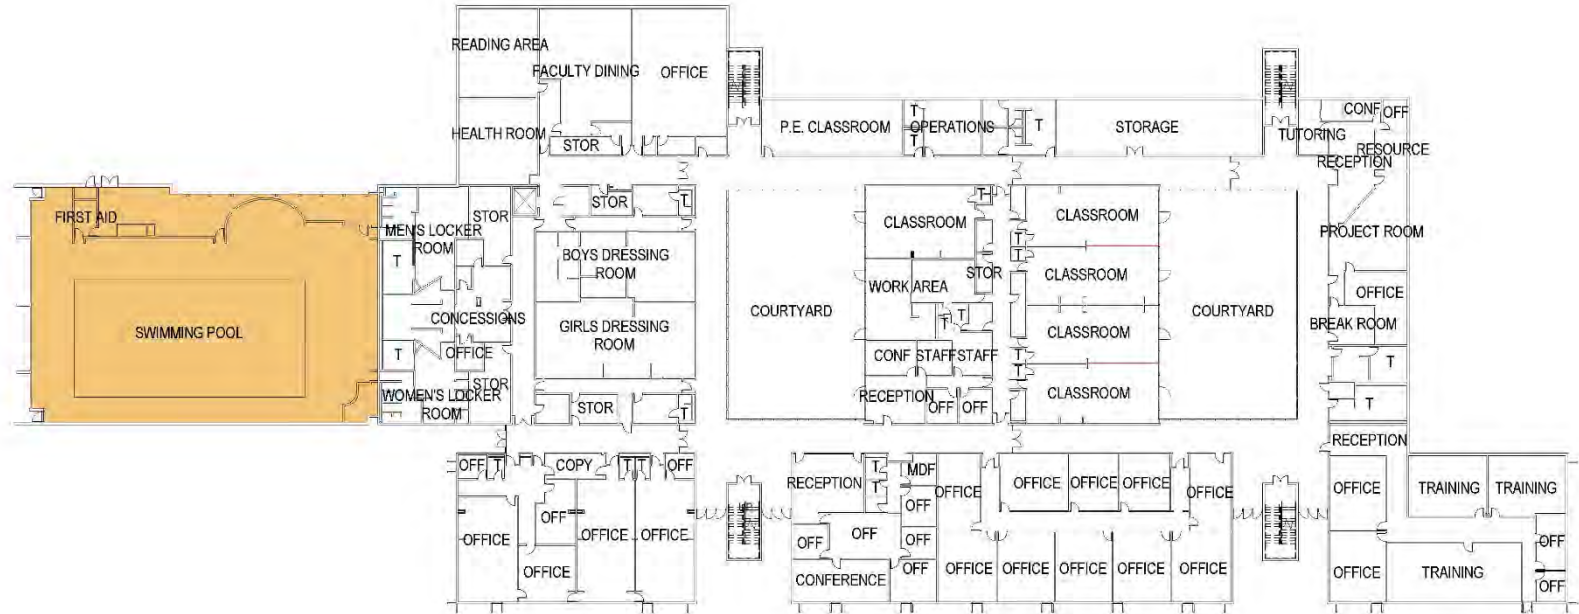


SCALE 1/32"=1'

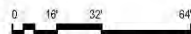



HOLLIS INNOVATION ACADEMY


New Floor Plan – Level 02

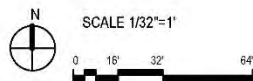




HOLLIS INNOVATION ACADEMY

New Floor Plan – Level 03

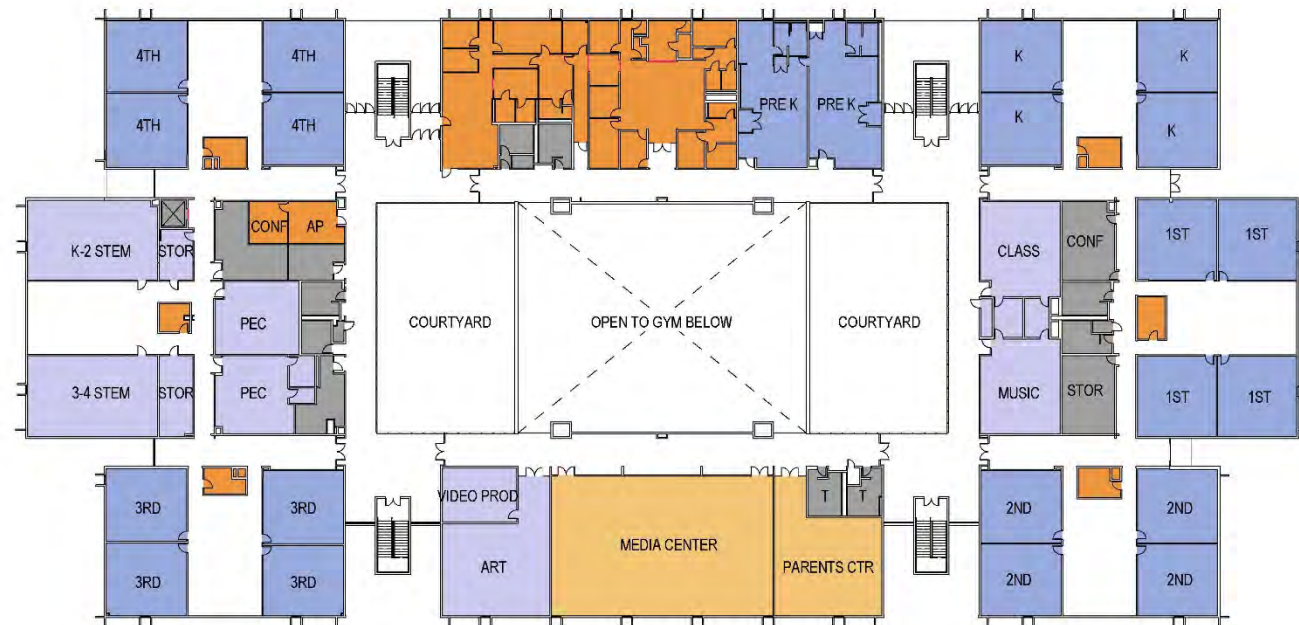

SCALE 1/32"=1'

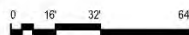



HOLLIS INNOVATION ACADEMY





HOLLIS INNOVATION ACADEMY





HOLLIS INNOVATION ACADEMY

New West Elevation





HOLLIS INNOVATION ACADEMY

New West Elevation





HOLLIS INNOVATION ACADEMY

New East Elevation

