

SOUTH ATLANTA HIGH SCHOOL


11/18/2024 INTERIOR DESIGN PRESENTATION
ALTMAN + BARRETT ARCHITECTS



SOUTH ATLANTA HIGH SCHOOL // MATERIALS



CEILING PAINT [P3]
SHERWIN WILLIAMS
PURE WHITE

 


TYPICAL FIELD PAINT [P1]
SHERWIN WILLIAMS
NATURAL CHOICE




TRIM PAINT [P2]
SHERWIN WILLIAMS
BACKDROP




TYP. LAMINATE CASEWORK
WILSONART
PASADENA OAK

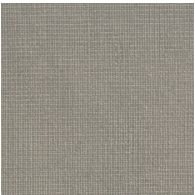

TYP. LAMINATE COUNTER
FORMICA
PEWTER MESH

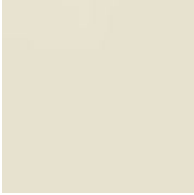

WALL TILE
DAL TILE
BISCUIT

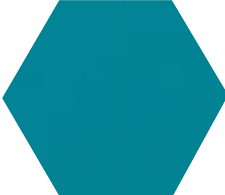

WALL TILE
DAL TILE
OCEAN BLUE



ACCENT PAINT [P4]
SHERWIN WILLIAMS
CONCORD GRAPE



ACCENT PAINT [P5]
SHERWIN WILLIAMS
TRICORN BLACK




ACCENT PAINT [P7]
SHERWIN WILLIAMS
ANEW GRAY




ADMIN LAMINATE CASEWORK
WILSONART
STERLING ASH



SOLID SURFACE AT RECEPTION
WILSONART
GRAY BEOLA

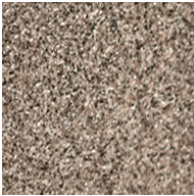

EPOXY
STONEHARD
DRIFTWOOD

 

RUBBER BASE
ALLSTATE
A06




FIELD VCT [V1]
ARMSTRONG
WASHED LINEN



ACCENT VCT [V4]
ARMSTRONG
TAUPE



FIELD LVT [LV1]
SHAW JOY SQUARED
SNOW DAY

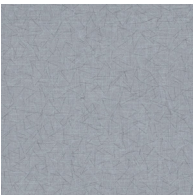

ACCENT LVT [LV2]
SHAW JOY SQUARED
BEACH




ACCENT VCT [V2]
ARMSTRONG
BAY BLUE




ACCENT VCT [V3]
ARMSTRONG
TIGER EYES




ACCENT LVT [LV3]
SHAW JOY SQUARED
FIREFLY

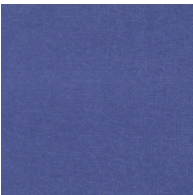


ACCENT LVT [LV4]
SHAW JOY SQUARED
SPRINKLE

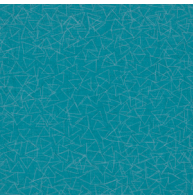

ACCENT LVT [LV5]
SHAW JOY SQUARED
SUMMER

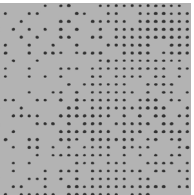


METAL COLUMN WRAP
MOZ
DUNE SERIES

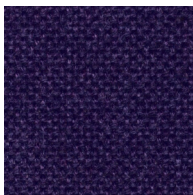

ACOUSTICAL WALL PANELS
GUILFORD OF MAINE
IRIS



WALL PANEL
FUNDERMAX
MIDNIGHT PLUM

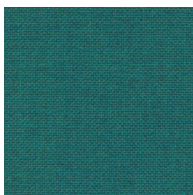

ACOUSTICAL WALL PANELS
GUILFORD OF MAINE
TEAL






All furniture shown is conceptual and for rendering purposes only.


OVERVIEW

- FLOOR: VCT W/ PATTERN LOGO
- BRICK WALL: ACOUSTIC FEATURE
- BALCONY WALL: HPL CLADDING
- COLUMNS: METAL COLUMN WRAP
- CEILING: SUSPENDED ACOUSTIC BAFFLES


MATERIALS

 

FIELD PAINT [P1]
SHERWIN WILLIAMS
NATURAL CHOICE

 

TRIM PAINT [P2]
SHERWIN WILLIAMS
BACKDROP

 


CEILING PAINT [P3]
SHERWIN WILLIAMS
PURE WHITE



FIELD VCT [V1]
ARMSTRONG
WASHED LINEN




ACCENT VCT [V2]
ARMSTRONG
BAY BLUE

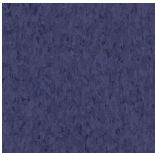

ACCENT VCT [V3]
ARMSTRONG
TIGER EYES




ACOUSTICS
GUILFORD OF MAINE
IRIS

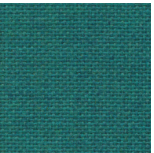

ACOUSTICS
GUILFORD OF MAINE
TEAL



WALL PANEL
FUNDERMAX
MIDNIGHT PLUM

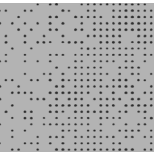

METAL COLUMN
MOZ
DUNE SERIES



- FLOOR
- VCT W/ LOGO
 - LIGHT FIELD COLOR
 - PROVIDES SCHOOL IDENTITY, CENTERS THE FOCUS, GROUNDS THE ACCENT COLOR ON THE COLUMNS



- ACCENT WALL
- ACOUSTIC HEXAGONS WITH LINEAR LIGHTING FEATURE
 - BACKLIT SCHOOL LOGO



- CEILING
- ACOUSTIC ACCENT BLADES, SUSPENDED FROM ABOVE. PAINTED GYPSUM CEILING
 - SUSPENDED LINEAR LIGHTING FIXTURES.



- FRONT ENTRY
- METAL PANEL COLUMN COVERS
 - HPL CLADDING AT BALCONIES

All furniture shown is conceptual and for rendering purposes only.



All furniture shown is conceptual and for rendering purposes only.




All furniture shown is conceptual and for rendering purposes only.

ADMINISTRATIVE



NEW ADMINISTRATIVE +
PRINCIPAL SUITE

ADMINISTRATIVE // ENLARGED PLAN

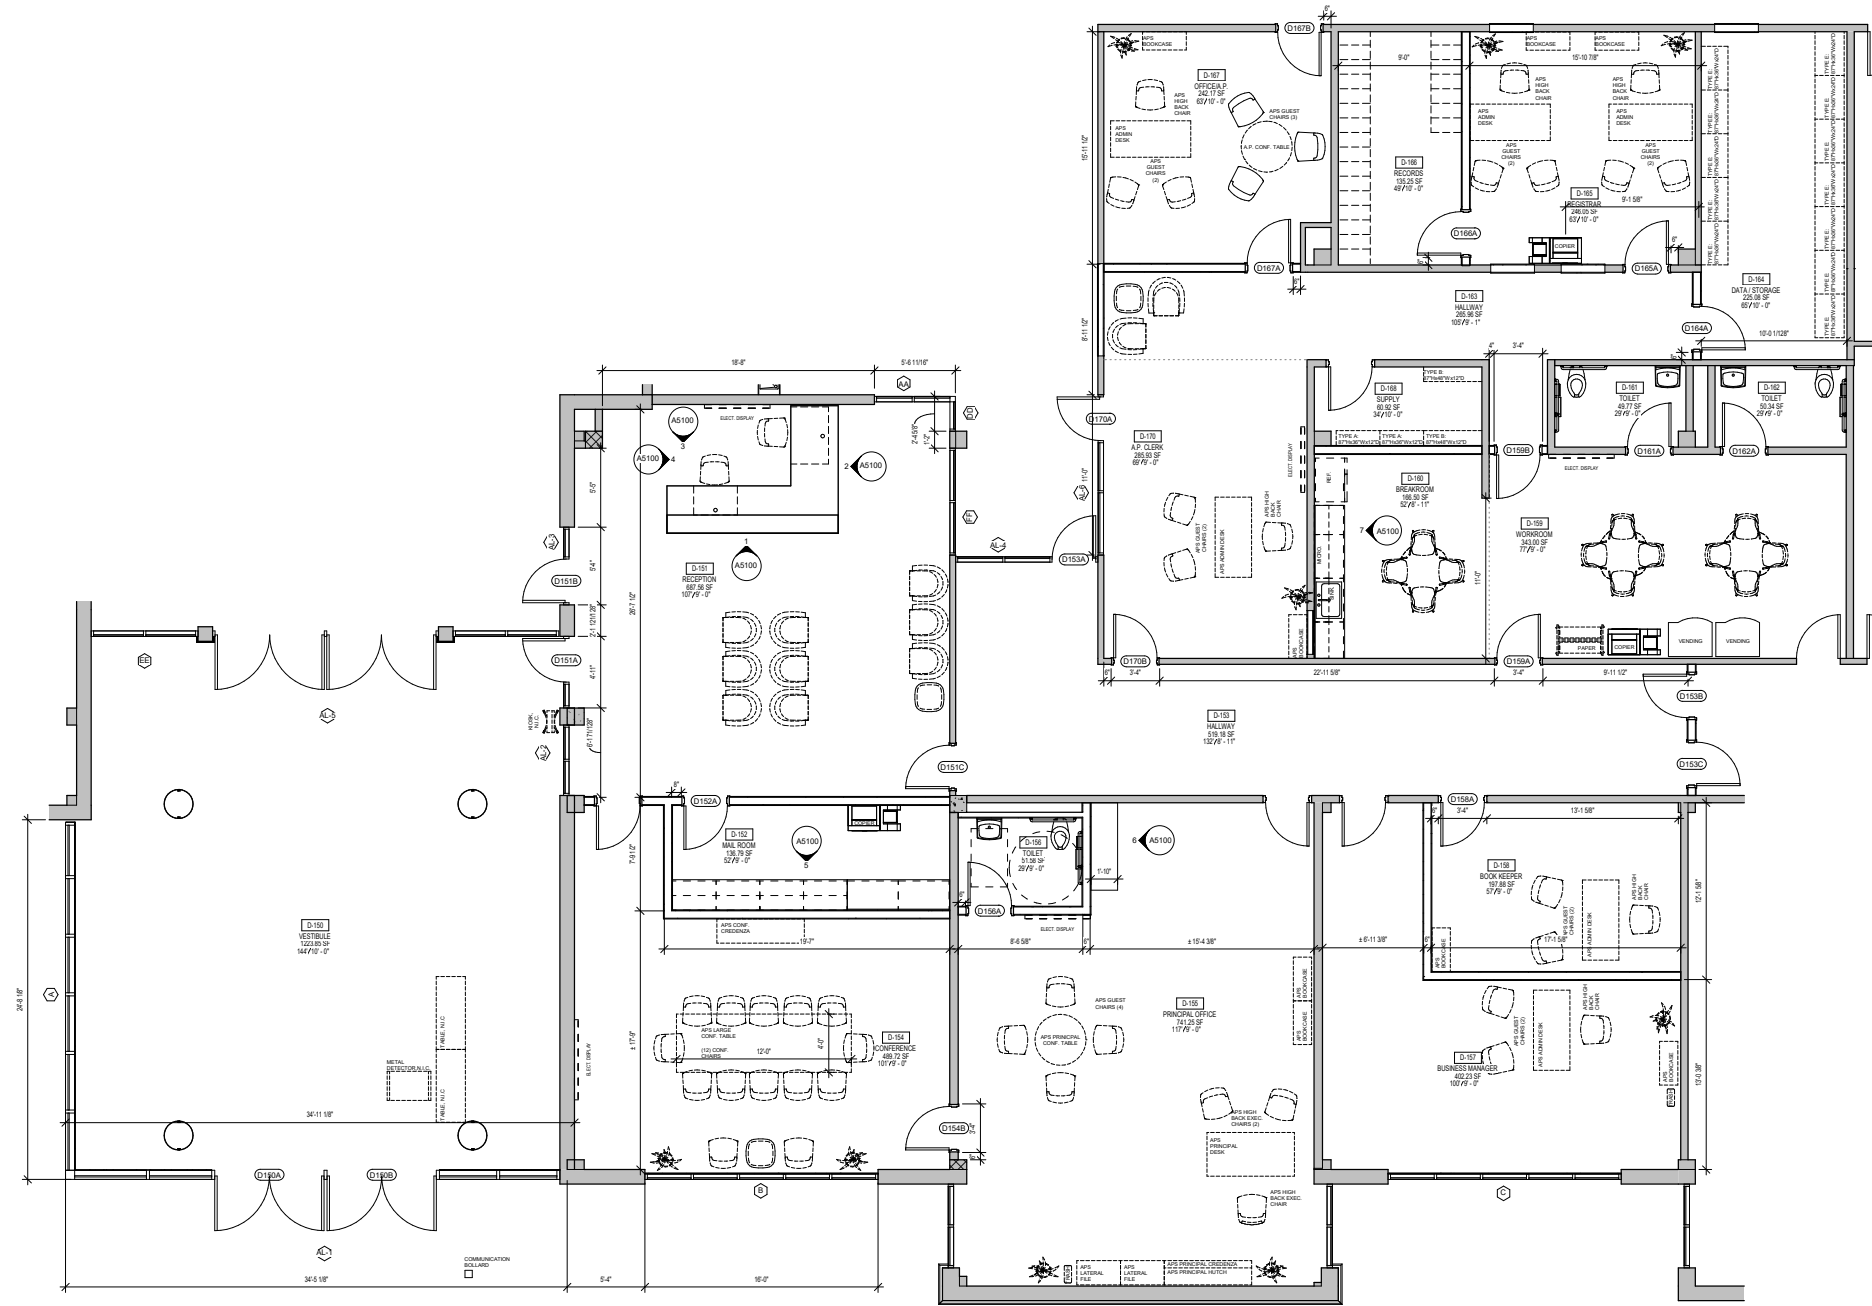




All furniture shown is conceptual and for rendering purposes only.



MATERIALS

 


FIELD PAINT [P1]
SHERWIN WILLIAMS
NATURAL CHOICE



TRIM PAINT [P2]
SHERWIN WILLIAMS
BACKDROP




ACCENT PAINT [P4]
SHERWIN WILLIAMS
CONCORD GRAPE

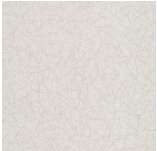

FIELD LVT [LV1]
SHAW JOY SQUARED
SNOW DAY



ACCENT LVT [LV2]
SHAW JOY SQUARED
BEACH

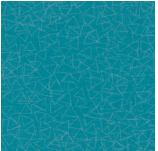

ACCENT LVT [LV5]
SHAW JOY SQUARED
SUMMER



All furniture shown is conceptual and for rendering purposes only.



MATERIALS


FIELD PAINT [P1] SHERWIN WILLIAMS NATURAL CHOICE	TRIM PAINT [P2] SHERWIN WILLIAMS BACKDROP	ACCENT PAINT [P4] SHERWIN WILLIAMS CONCORD GRAPE
FIELD LVT [LV1] SHAW JOY SQUARED SNOW DAY	ACCENT LVT [LV2] SHAW JOY SQUARED BEACH	ACCENT LVT [LV5] SHAW JOY SQUARED SUMMER



All furniture shown is conceptual and for rendering purposes only.



MATERIALS

 


FIELD PAINT [P1]
SHERWIN WILLIAMS
NATURAL CHOICE



TRIM PAINT [P2]
SHERWIN WILLIAMS
BACKDROP




ACCENT PAINT [P4]
SHERWIN WILLIAMS
CONCORD GRAPE

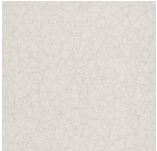

FIELD LVT [LV1]
SHAW JOY SQUARED
SNOW DAY



ACCENT LVT [LV2]
SHAW JOY SQUARED
BEACH

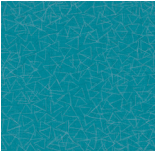


ACCENT LVT [LV5]
SHAW JOY SQUARED
SUMMER



ACCENT LVT [LV4]
SHAW JOY SQUARED
SPRINKLE



MATERIALS

 

FIELD PAINT [P1]
SHERWIN WILLIAMS
NATURAL CHOICE



TRIM PAINT [P2]
SHERWIN WILLIAMS
BACKDROP



FIELD VCT [V1]
ARMSTRONG
WASHED LINEN



ACCENT VCT [V2]
ARMSTRONG
BAY BLUE


All furniture shown is conceptual and for rendering purposes only.



All furniture shown is conceptual and for rendering purposes only.



MATERIALS

 


FIELD PAINT [P1]
SHERWIN WILLIAMS
NATURAL CHOICE



TRIM PAINT [P2]
SHERWIN WILLIAMS
BACKDROP



ACCENT PAINT [P4]
SHERWIN WILLIAMS
CONCORD GRAPE

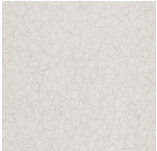

FIELD LVT [LV1]
SHAW JOY SQUARED
SNOW DAY



ACCENT LVT [LV2]
SHAW JOY SQUARED
BEACH



ACCENT LVT [LV4]
SHAW JOY SQUARED
SPRINKLE




FIELD VCT [V1]
ARMSTRONG
WASHED LINEN




ACCENT VCT [V2]
ARMSTRONG
TAUPE

CLINIC

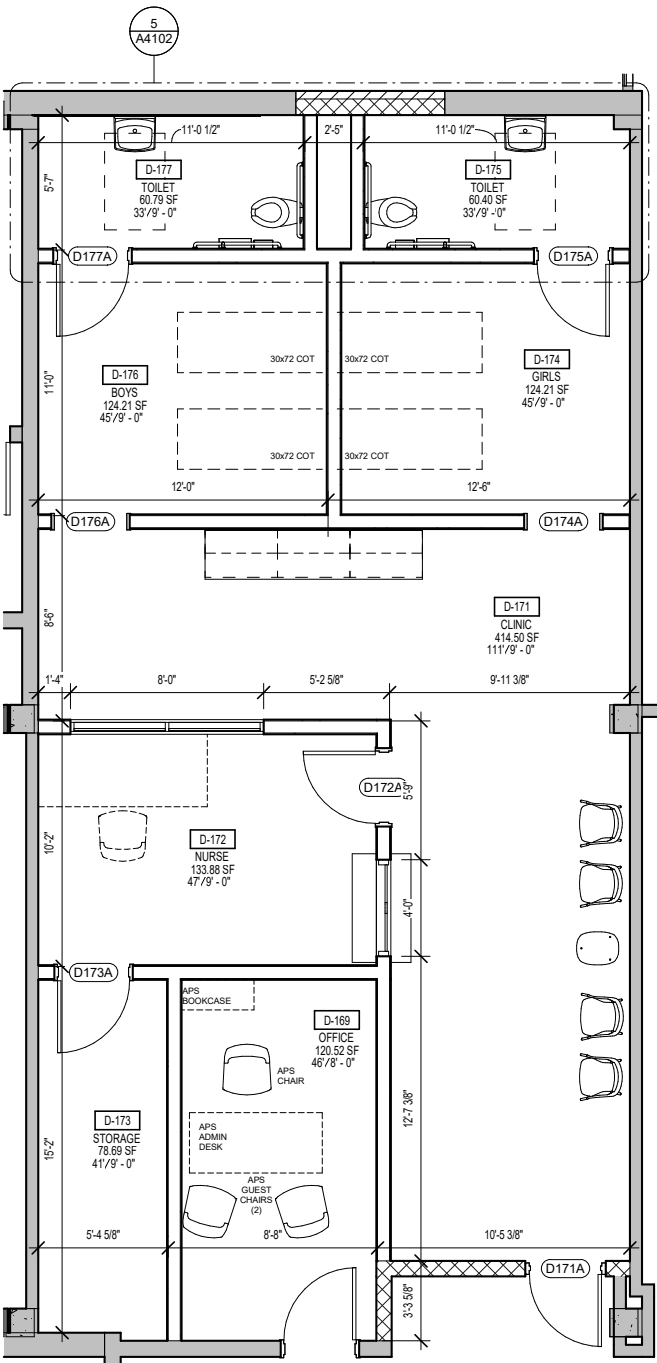



MATERIALS

 

FIELD PAINT [P1]
SHERWIN WILLIAMS
NATURAL CHOICE



TRIM PAINT [P2]
SHERWIN WILLIAMS
BACKDROP



ACCENT PAINT [P4]
SHERWIN WILLIAMS
CONCORD GRAPE



FIELD VCT [V1]
ARMSTRONG
WASHED LINEN



ACCENT VCT [V4]
ARMSTRONG
TAUPE



FIELD VCT [V3]
ARMSTRONG
TIGER EYES




ACCENT VCT [V2]
ARMSTRONG
BAY BLUE


All furniture shown is conceptual and for rendering purposes only.

GUIDANCE SUITE

NEW GUIDANCE SUITE

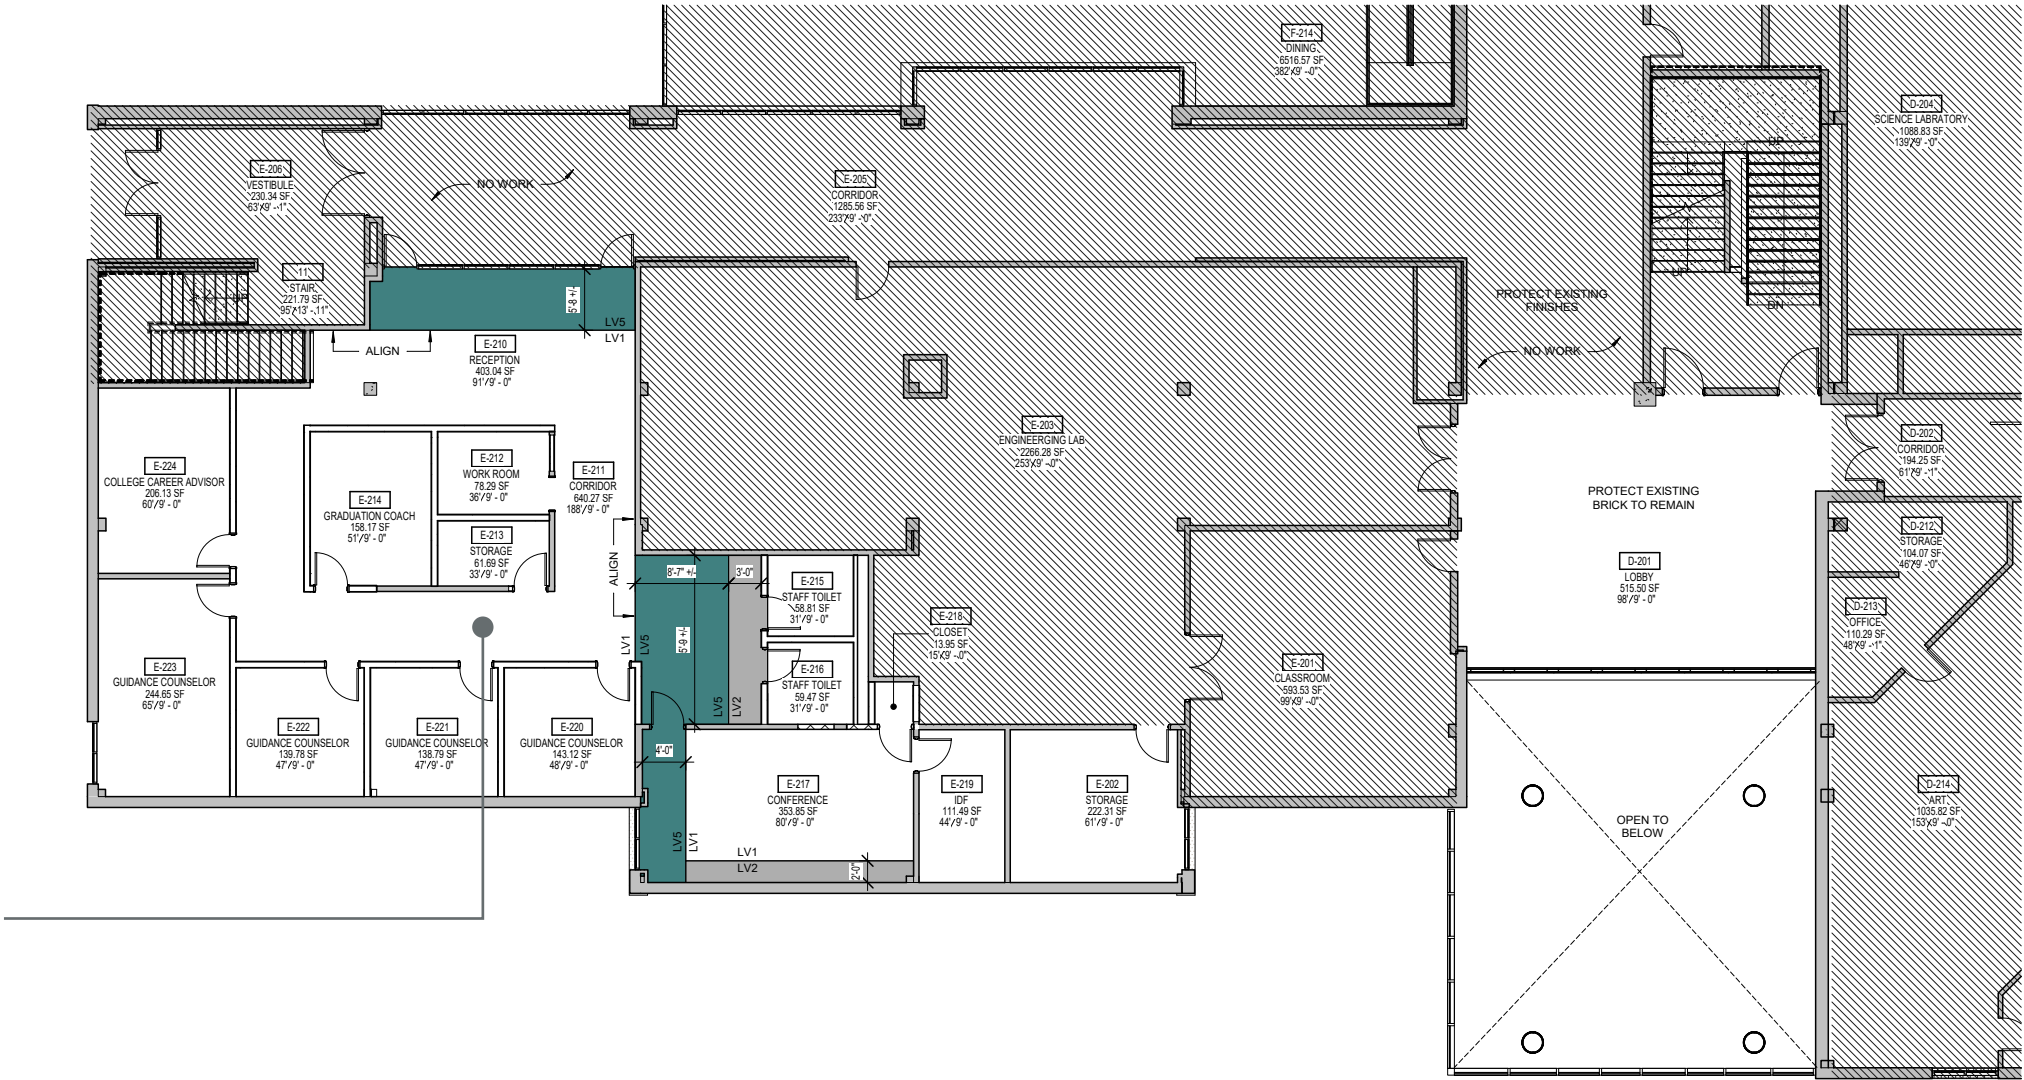

GUIDANCE SUITE ENLARGED

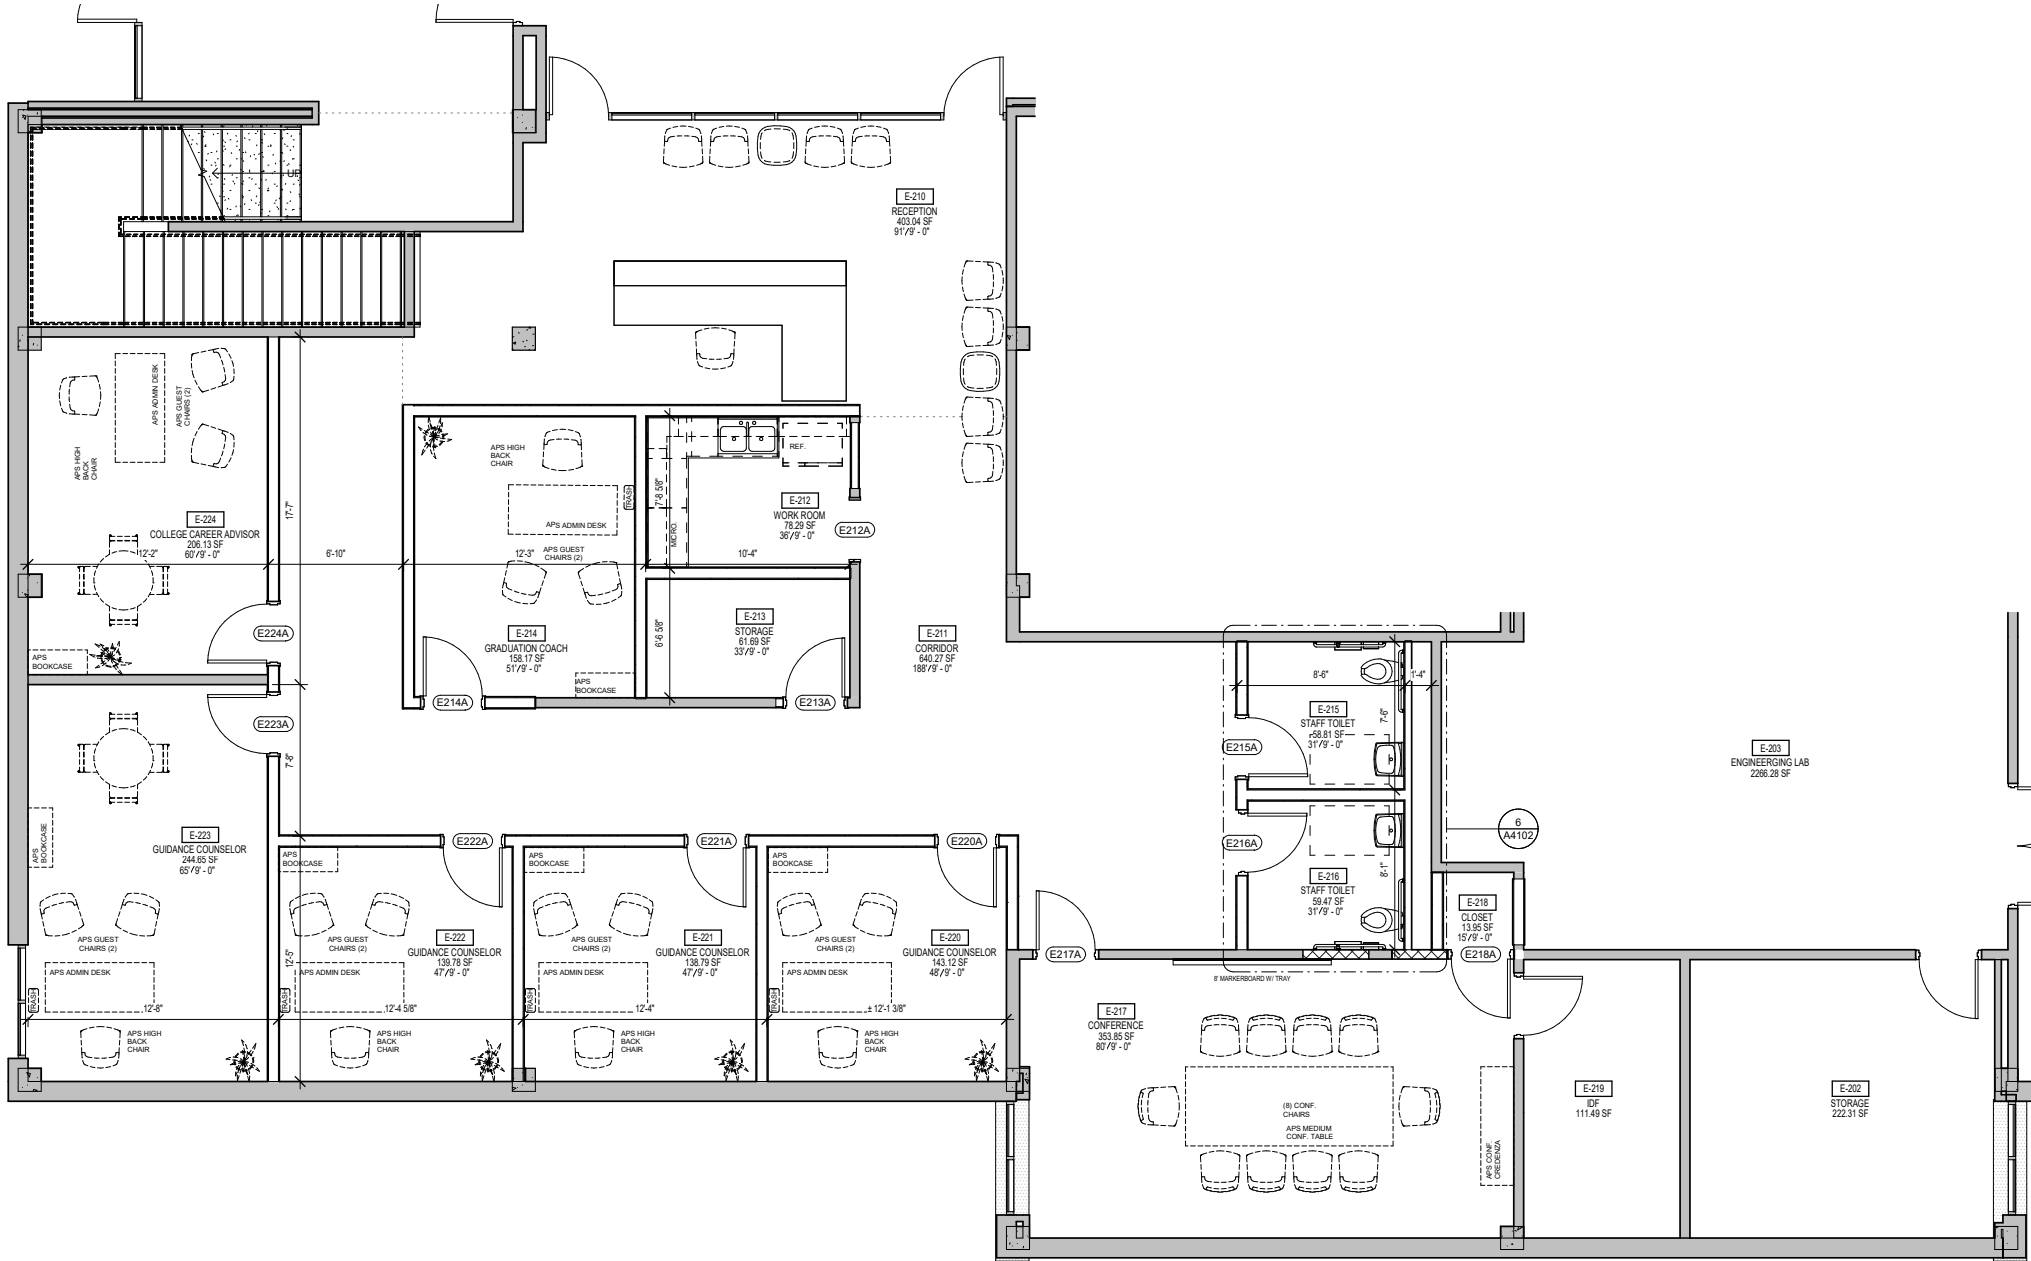





All furniture shown is conceptual and for rendering purposes only.



MATERIALS

 


FIELD PAINT [P1]
SHERWIN WILLIAMS
NATURAL CHOICE

 

TRIM PAINT [P2]
SHERWIN WILLIAMS
BACKDROP



ACCENT PAINT [P4]
SHERWIN WILLIAMS
CONCORD GRAPE

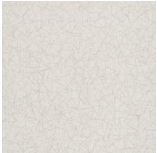

FIELD LVT [LV1]
SHAW JOY SQUARED
SNOW DAY




ACCENT LVT [LV5]
SHAW JOY SQUARED
SUMMER



All furniture shown is conceptual and for rendering purposes only.



MATERIALS

 


FIELD PAINT [P1]
SHERWIN WILLIAMS
NATURAL CHOICE



TRIM PAINT [P2]
SHERWIN WILLIAMS
BACKDROP



ACCENT PAINT [P4]
SHERWIN WILLIAMS
CONCORD GRAPE

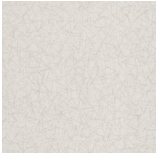

FIELD LVT [LV1]
SHAW JOY SQUARED
SNOW DAY




ACCENT LVT [LV2]
SHAW JOY SQUARED
BEACH



ACCENT LVT [LV5]
SHAW JOY SQUARED
SUMMER


CLASSROOM

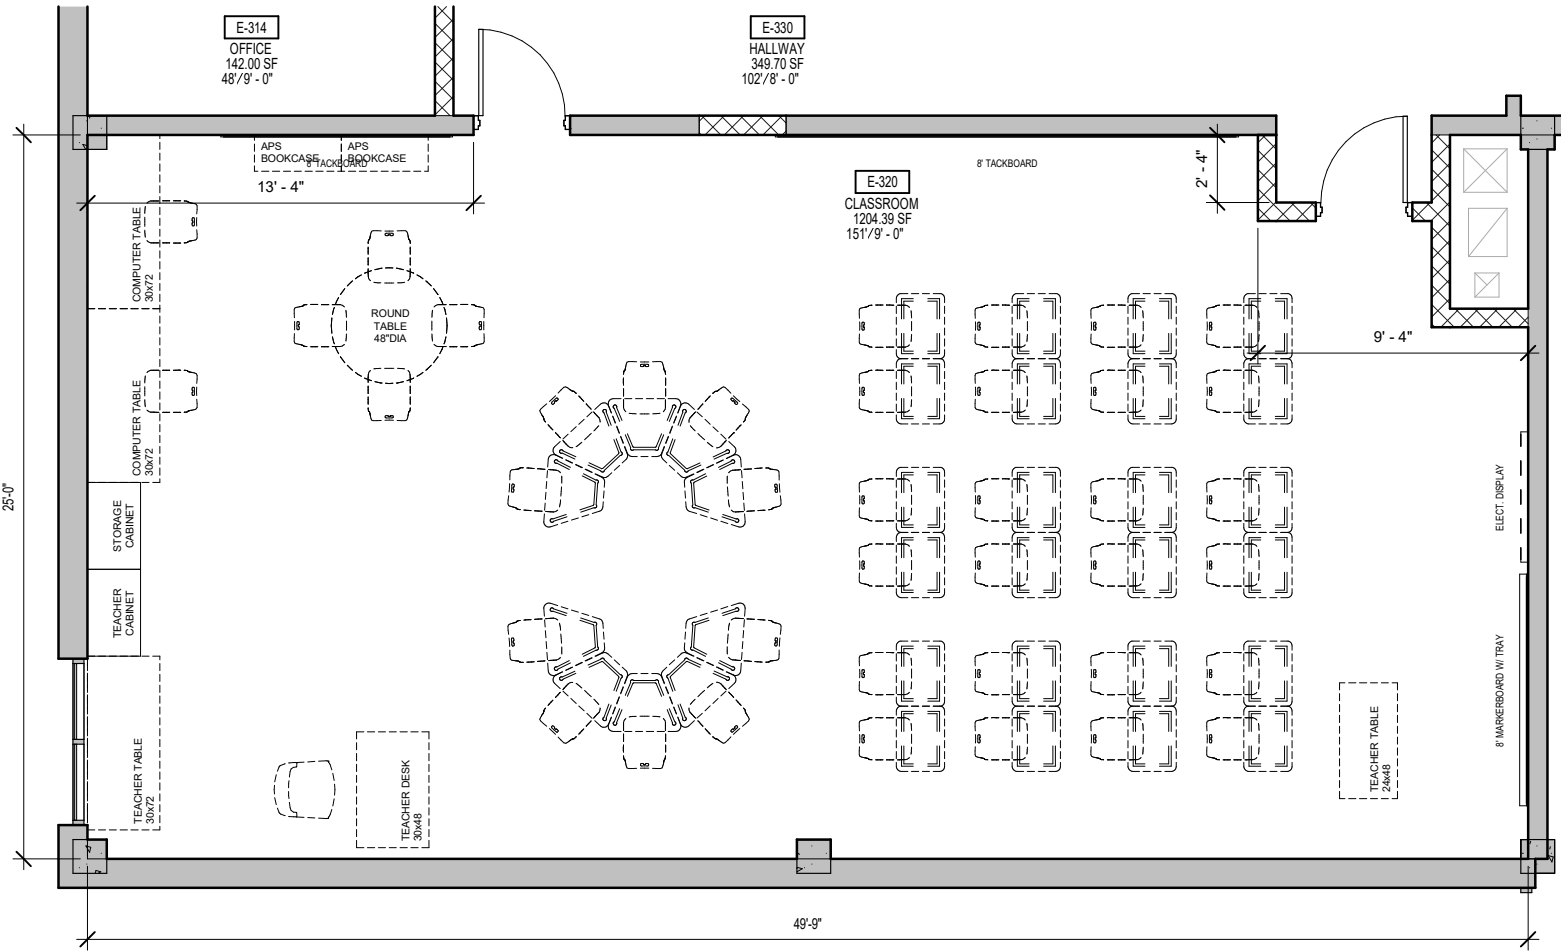


CANOPY REVIEW

CANOPY A


Not To Scale

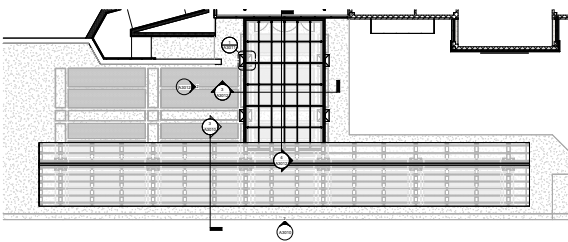

PLAN

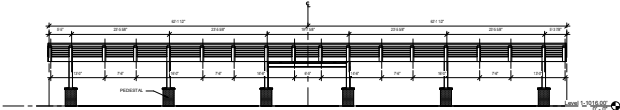


ELEVATION

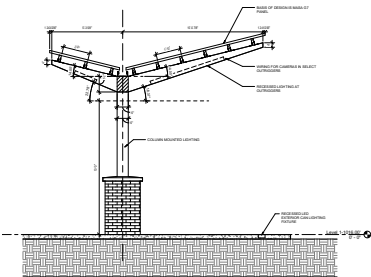


SECTION

CANOPY B


Not To Scale

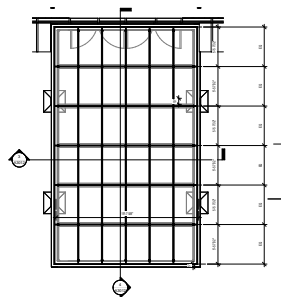


PLAN

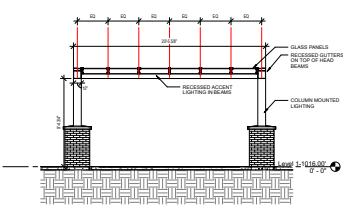


ELEVATION

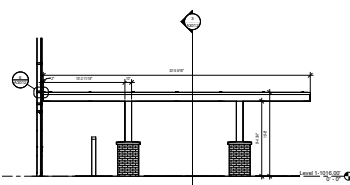

SECTION

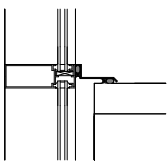


DETAIL

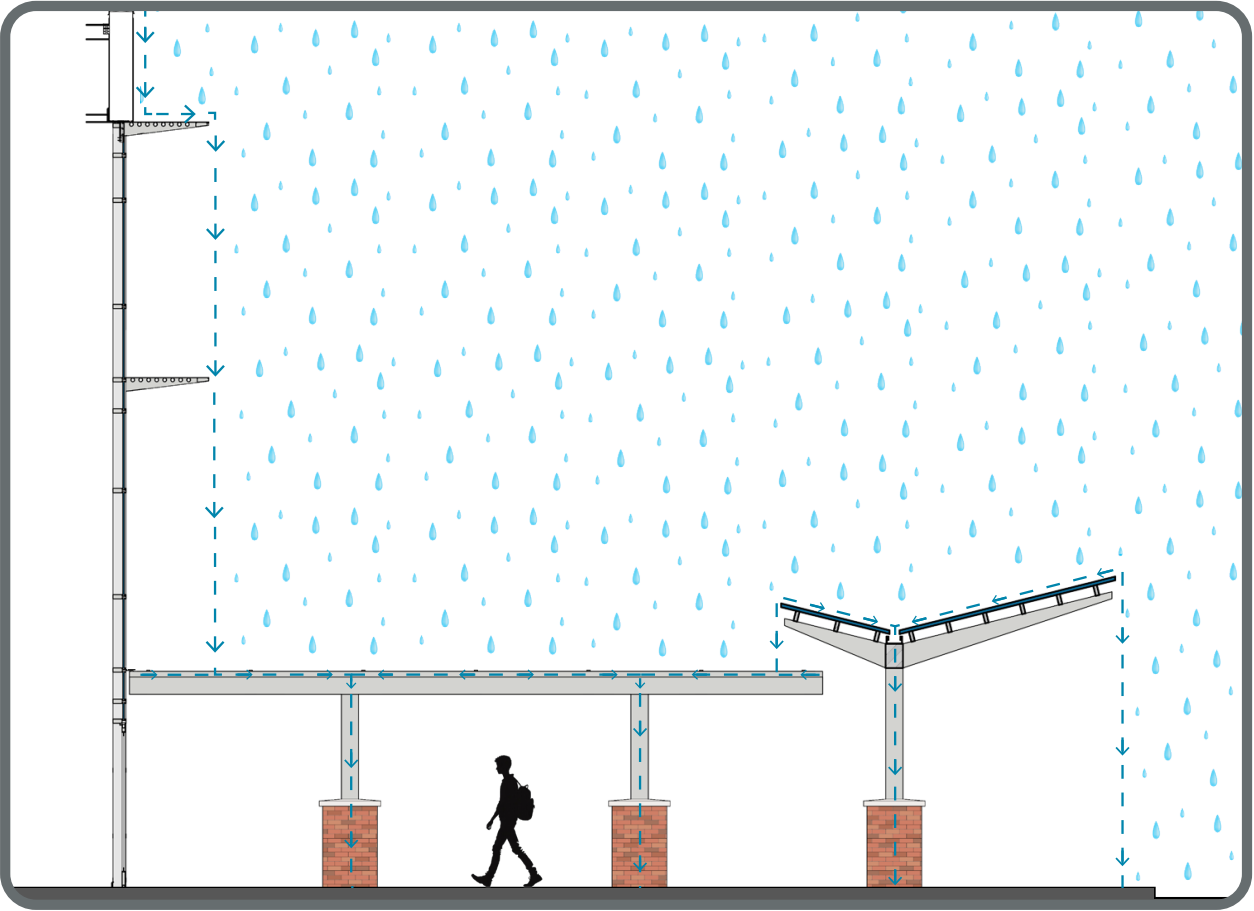


EXTERIOR ACCENT WALL REVIEW

OPTION 1: MONOLITHIC [EFIS]

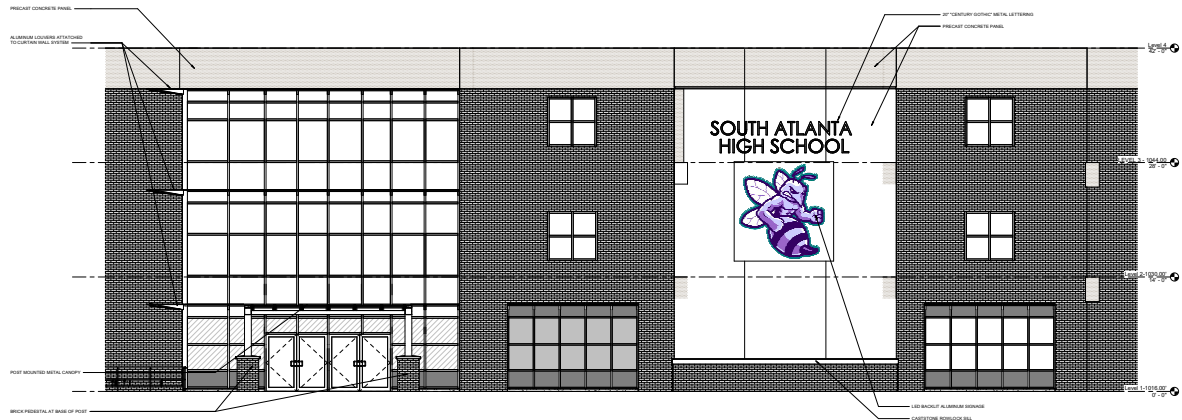

OPTION 2: PANEL [FIBER CEMENT]

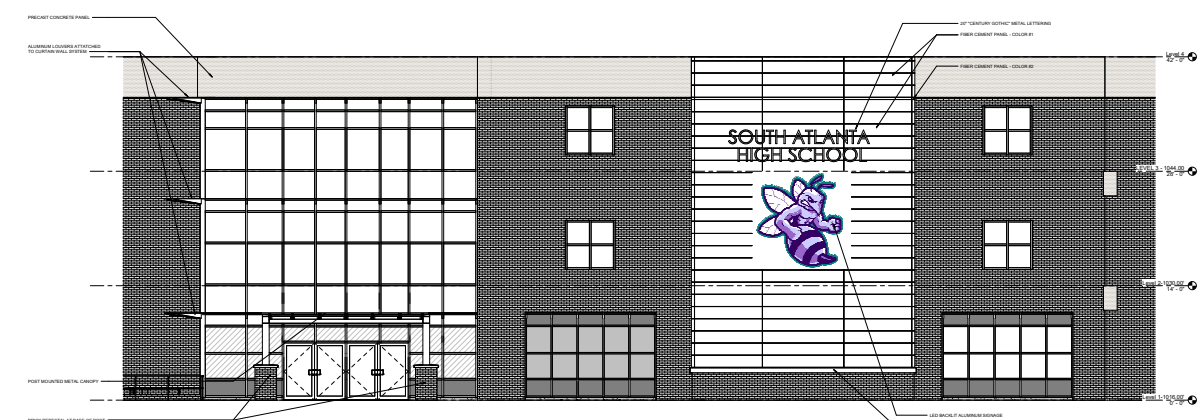

SOUTH ATLANTA HIGH SCHOOL

INTERIOR DESIGN PRESENTATION // ALTMAN + BARRETT ARCHITECTS

